
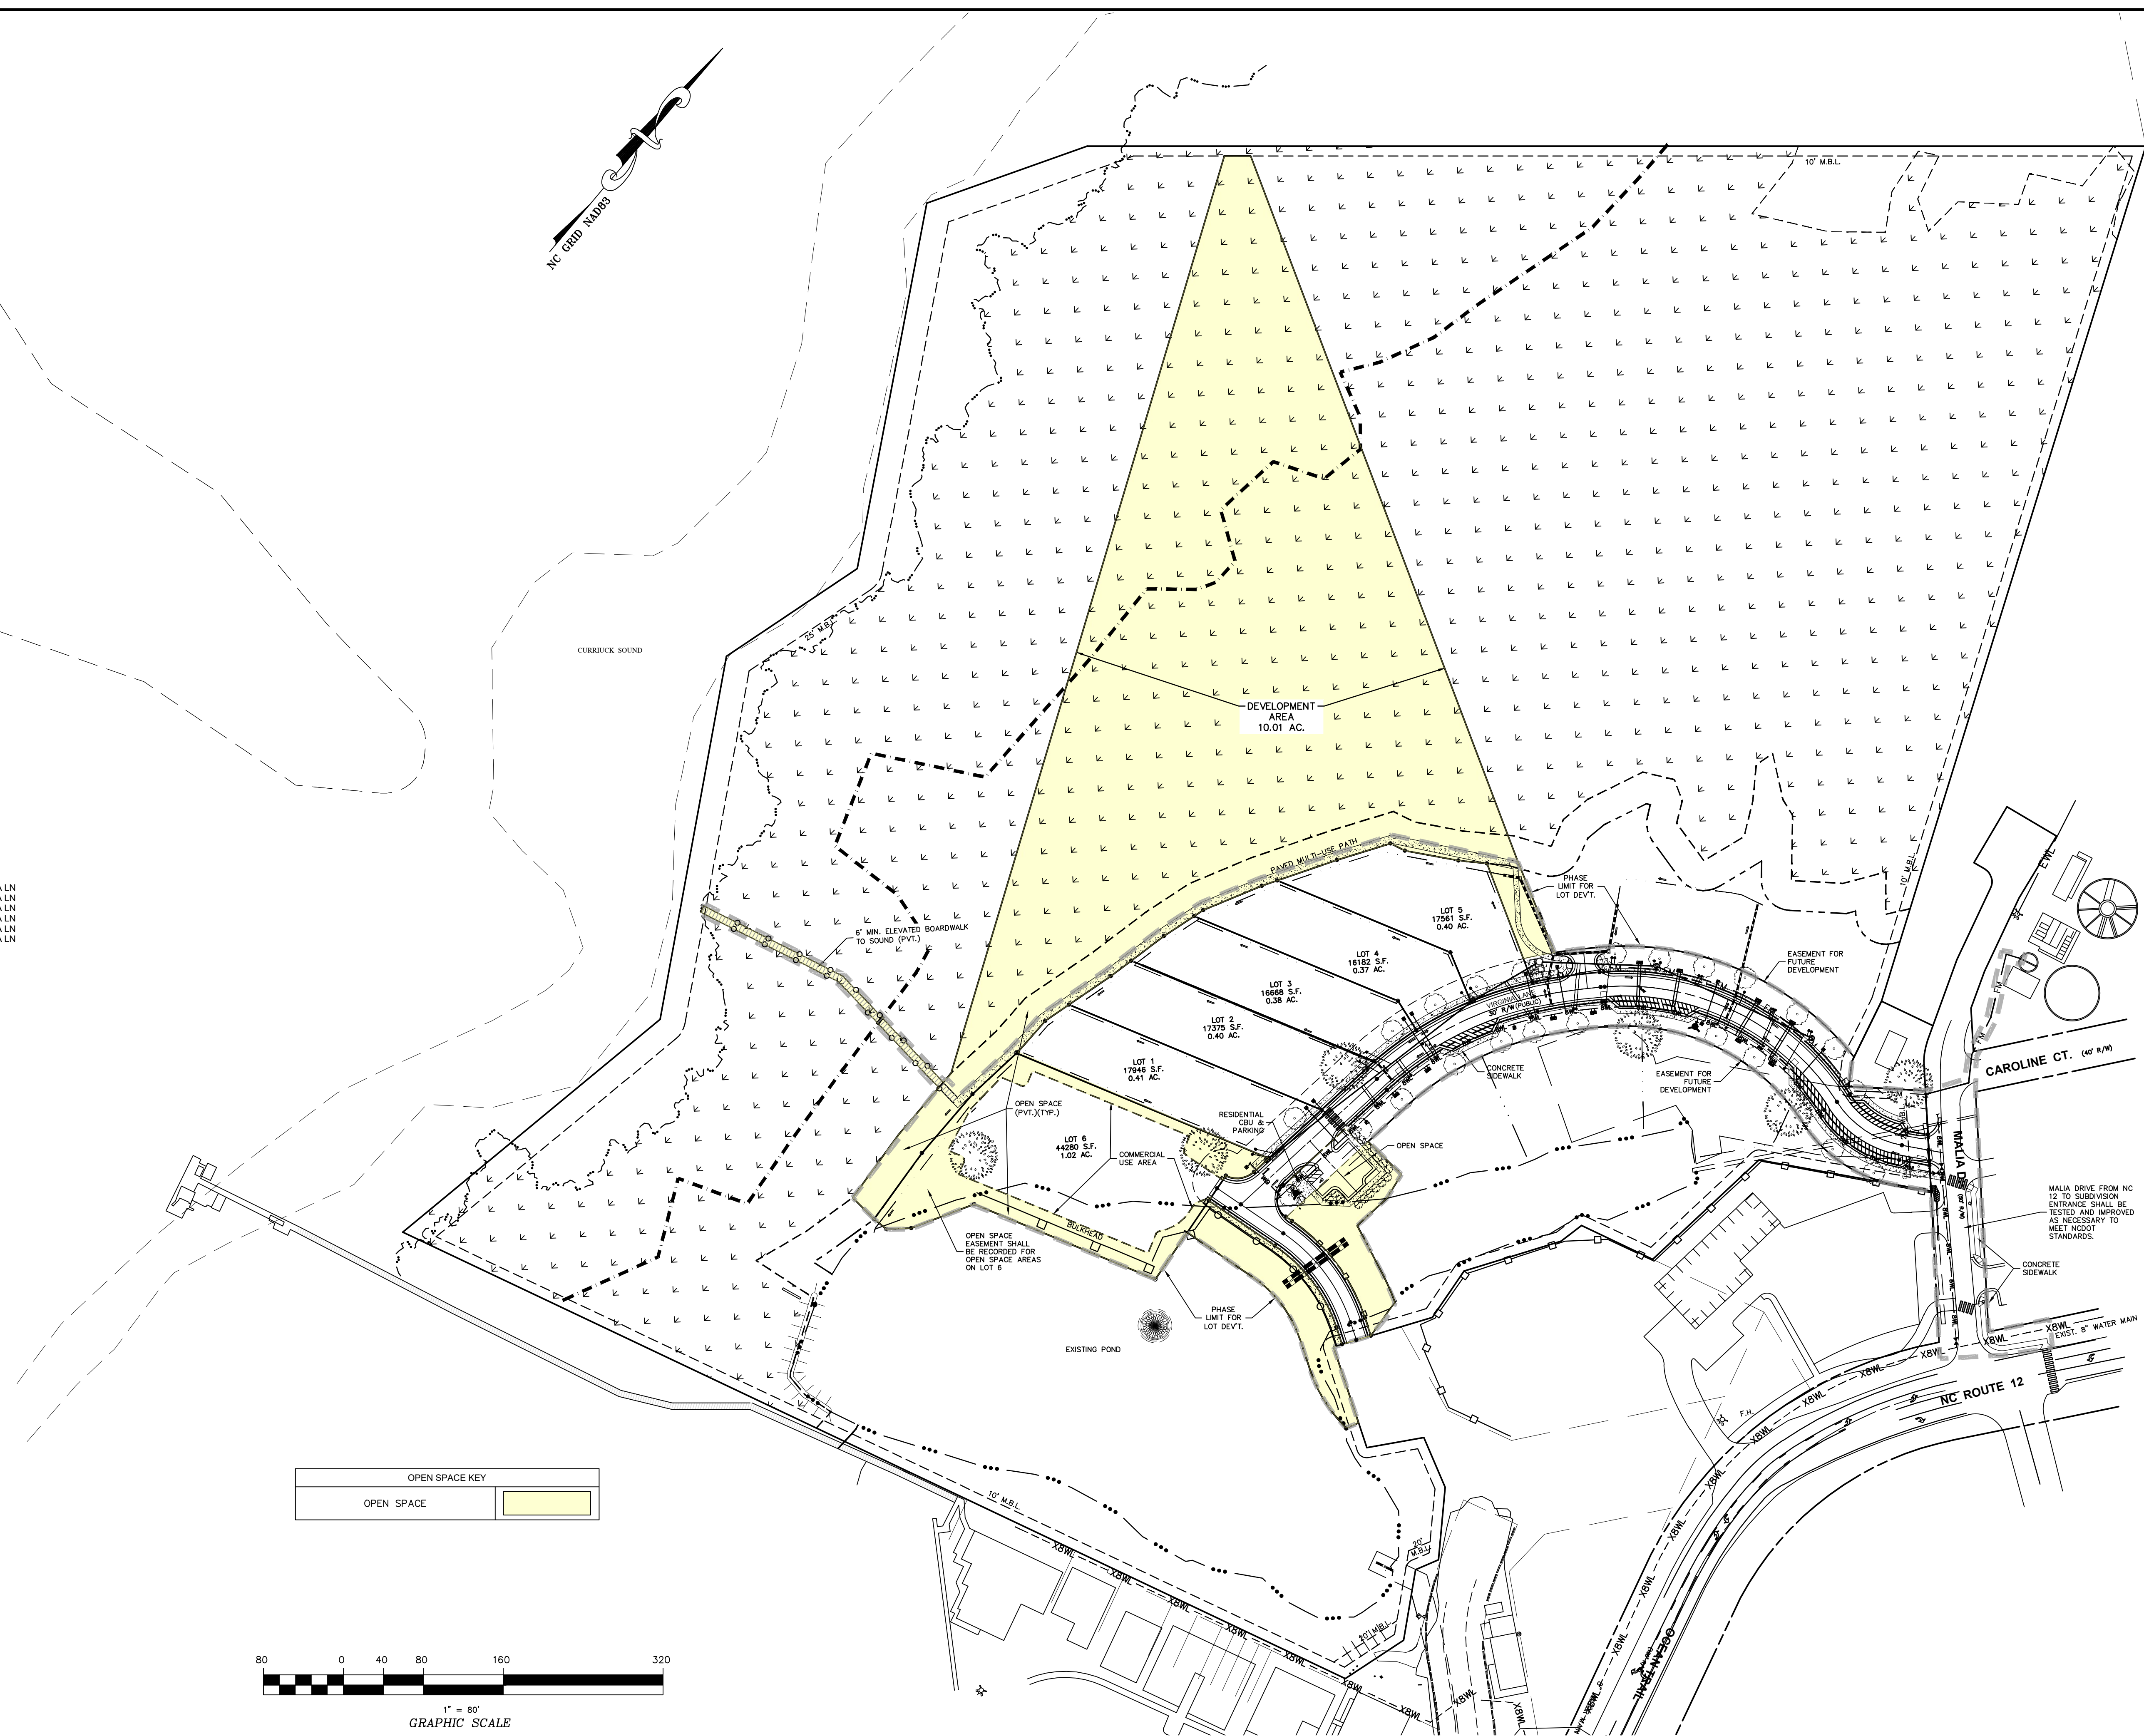


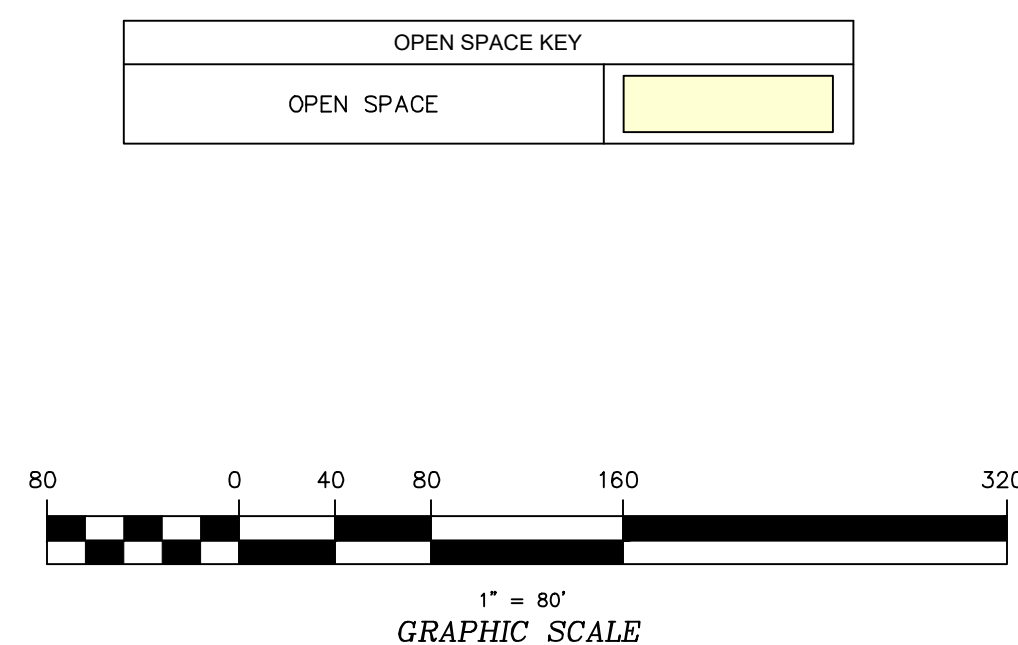

PRELIMINARY
DO NOT USE FOR CONSTRUCTION

DATE: 8/22/22

DESIGNED: BPG

DRAWN: KFW

SHEET: 3 OF 7

CAD FILE: 459600PP-L1

PROJECT NO: 4596

REVISIONS		
NO.	DATE	DESCRIPTION
1	8/21/22	TRC COMMENTS
2	8/22/22	TRC COMMENTS
3	8/22/22	TRC COMMENTS
4	8/22/22	TRC COMMENTS
5	8/22/22	TRC COMMENTS
6	8/22/22	TRC COMMENTS
7	8/22/22	TRC COMMENTS
8	8/22/22	TRC COMMENTS
9	8/22/22	TRC COMMENTS
10	8/22/22	TRC COMMENTS

SCALE: 1"=80'

CHECKED: MSB

APPROVED: BPG

PRELIMINARY
DO NOT USE FOR
CONSTRUCTION

DATE: 8/22/22	SCALE: 1"=80'
DESIGNED: BPG	CHECKED: MSB
DRAWN: KFW	APPROVED: BPG

SHEET:

3 OF 7

CAD FILE:
459600PP-L1

PROJECT NO:
4596



PROJECT: OUTER BANKS VENTURES
POPULAR BRANCH TOWNSHIP CURRITUCK COUNTY NORTH CAROLINA
PRELIMINARY DEVELOPMENT PLANS

OVERALL SITE PLAN

BISSELL
PROFESSIONAL GROUP

Engineers, Planners, Surveyors
and Environmental Specialists

Bissell Professional Group
Firm License # C-356
10000 North Station Highway
P.O. Box 1000
Kitty Hawk, North Carolina 27949
Tel. (252) 261-1765
Fax. (252) 261-1760

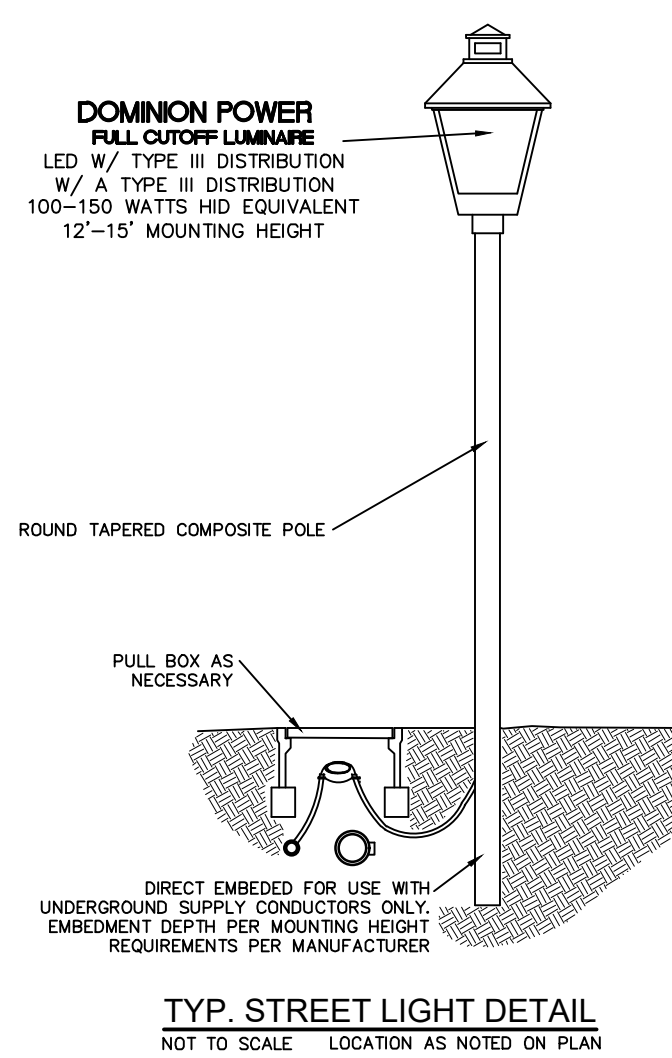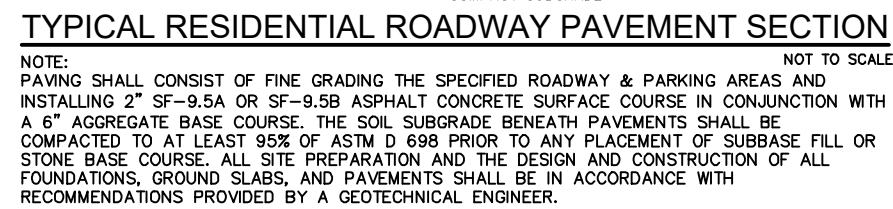

PRELIMINARY
DO NOT USE FOR
CONSTRUCTION

DATE: AS NOTED	SCALE: N/A
DESIGNED: BPG	CHECKED: MSB
DRAWN: KFW	APPROVED: BPG
SHEET: 7 OF 7	
CAD FILE: 459600PP-L1	
PROJECT NO: 4596	

**TYPICAL CONSTRUCTION
DETAILS**

THIS DOCUMENT IS THE SOLE PROPERTY OF BRG, INC. OF KETTY
HOLE, MISSISSIPPI. IT IS TO BE USED ONLY FOR THE PROJECT
PART OF THE MODIFICATION OF ANY DETAIL OR DESIGN IS NOT
TO BE REPRODUCED OR TRANSMITTED IN ANY FORM OR BY
ANY MEANS, ELECTRONIC OR MECHANICAL, WITHOUT THE
WRITTEN PERMISSION OF BRG, INC. COPYRIGHT 2005.

BRG, INC.
Engineers, Planners, Surveyors
and Environmental Specialists

PROFESSIONAL GROUP

BRISSELL

Briswell Professional Group
1000 North Gaudin Highway
5512 North Gaudin Highway
Kitty Hawk, North Carolina 27949
Phone: (252) 281-1760
Fax: (252) 281-1760

OUTER BANKS VENTURES
BRANCH TOWNSHIP
CURRITUCK COUNTY
NORTH CAROLINA

S:\projects\4596 - OBV Monterey Shores\dwg\Preliminary Plans\Lots\4596OPP-L1.dwg 11/23/2022 2:32 PM HP DesignJet T2500 PS HPCL2.pc3